



SHELFORD BLOCK

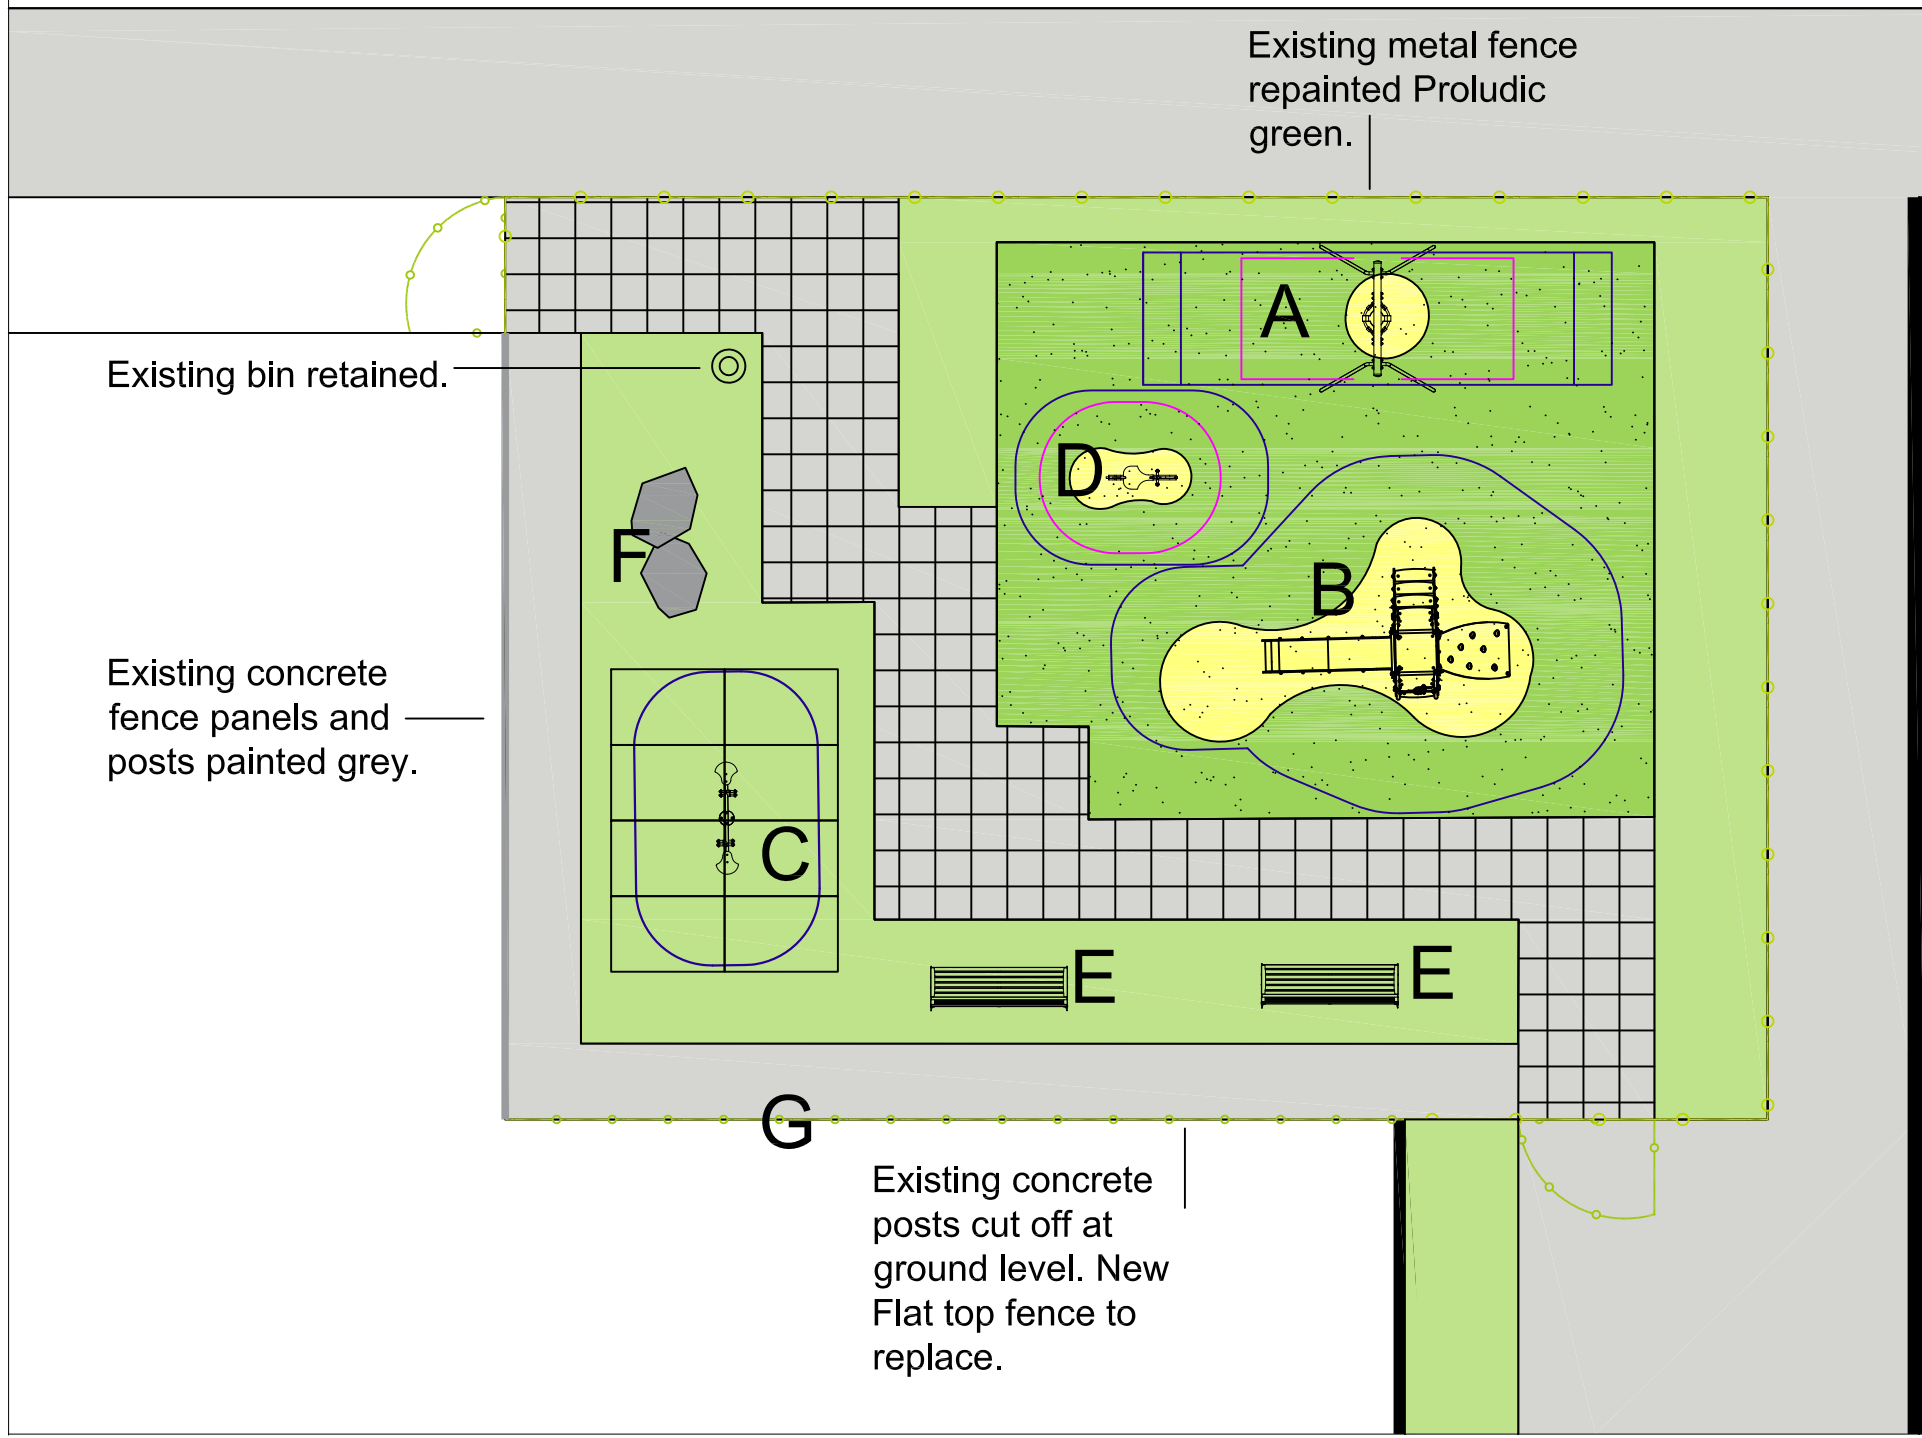

A



B

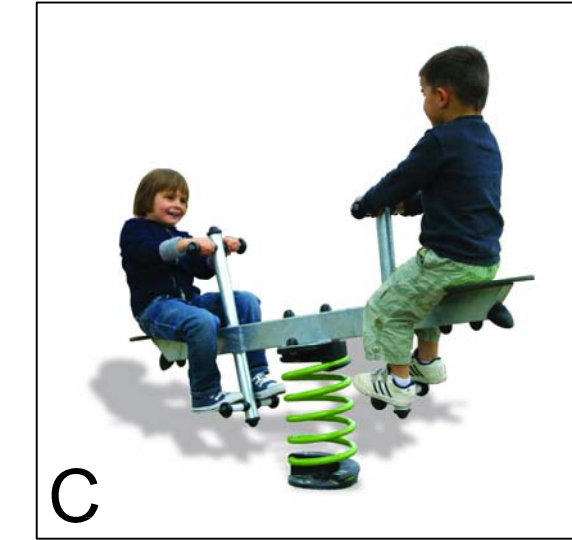

C

POCKET PLAY ZONE ITEMS LIST

- Equipment**
- A. The Little Swing Ref: J3960
 - B. Primo Multiplay Unit Ref: J4051
 - C. Spring See Saw Ref: J852
 - D. Fiery the Dragon Springer Ref: J817

- Ancillaries**
- E. Bench Ref: J2871B
 - F. 2x Glacial Boulders
 - G. 12 Flattop Fence 1.2M High Powdercoated Proludic Green to match painted fence (placed inside play area)

Groundworks
 9m² Excavation into grass require to extend existing wetpour base. 9m² mot base required to extend this area. 65m² Wetpour to 40mm depth, in May Green and Yellow. This area will be edged with 33Lm PCC edging. **Wetpour to follow existing slope.**

Paint existing metal fence and gates proludic green. Existing concrete fence panels and posts painted grey.

The Spring Seesaw to be surfaced with 12m² EnviroSMART Grassmat.

Existing concrete posts cut off at ground level. (New Flat top fence to replace).

Remove existing swing frame.

Remove 57m² existing wetpour.

ALL EQUIPMENT & SAFER SURFACING CONFORMS TO EN1176 & EN1177

The Pocket Play Zone - Area in front of Shelford Block, Cambridge Gardens Please visit our CRE lay scheme facebook page or send comment to info@proludic.co.uk **Scale 1:100 @ A3**

PRODUCT KEY

	EnviroSMART Grassmat		Existing Tree Retained
	Bonded rubber surfacing		Fenceline
	Wetpour		Timber Sleepers
	Free Fall		Free Space



Date: 27/07/2012
Ref: 11.02212(CambridgeRoad&Cambridge Gardens_RBofKingstonuponThames)
Designer: J Tindsley
Checked by: J Lord

equipment for play and sports areas

The Pump House Abbey Road
 West Bridgford Nottingham NG2 5NE
 t: 0115 982 3980 f: 0115 982 3985
 e: info@proludic.co.uk
 www.proludic.com