
 








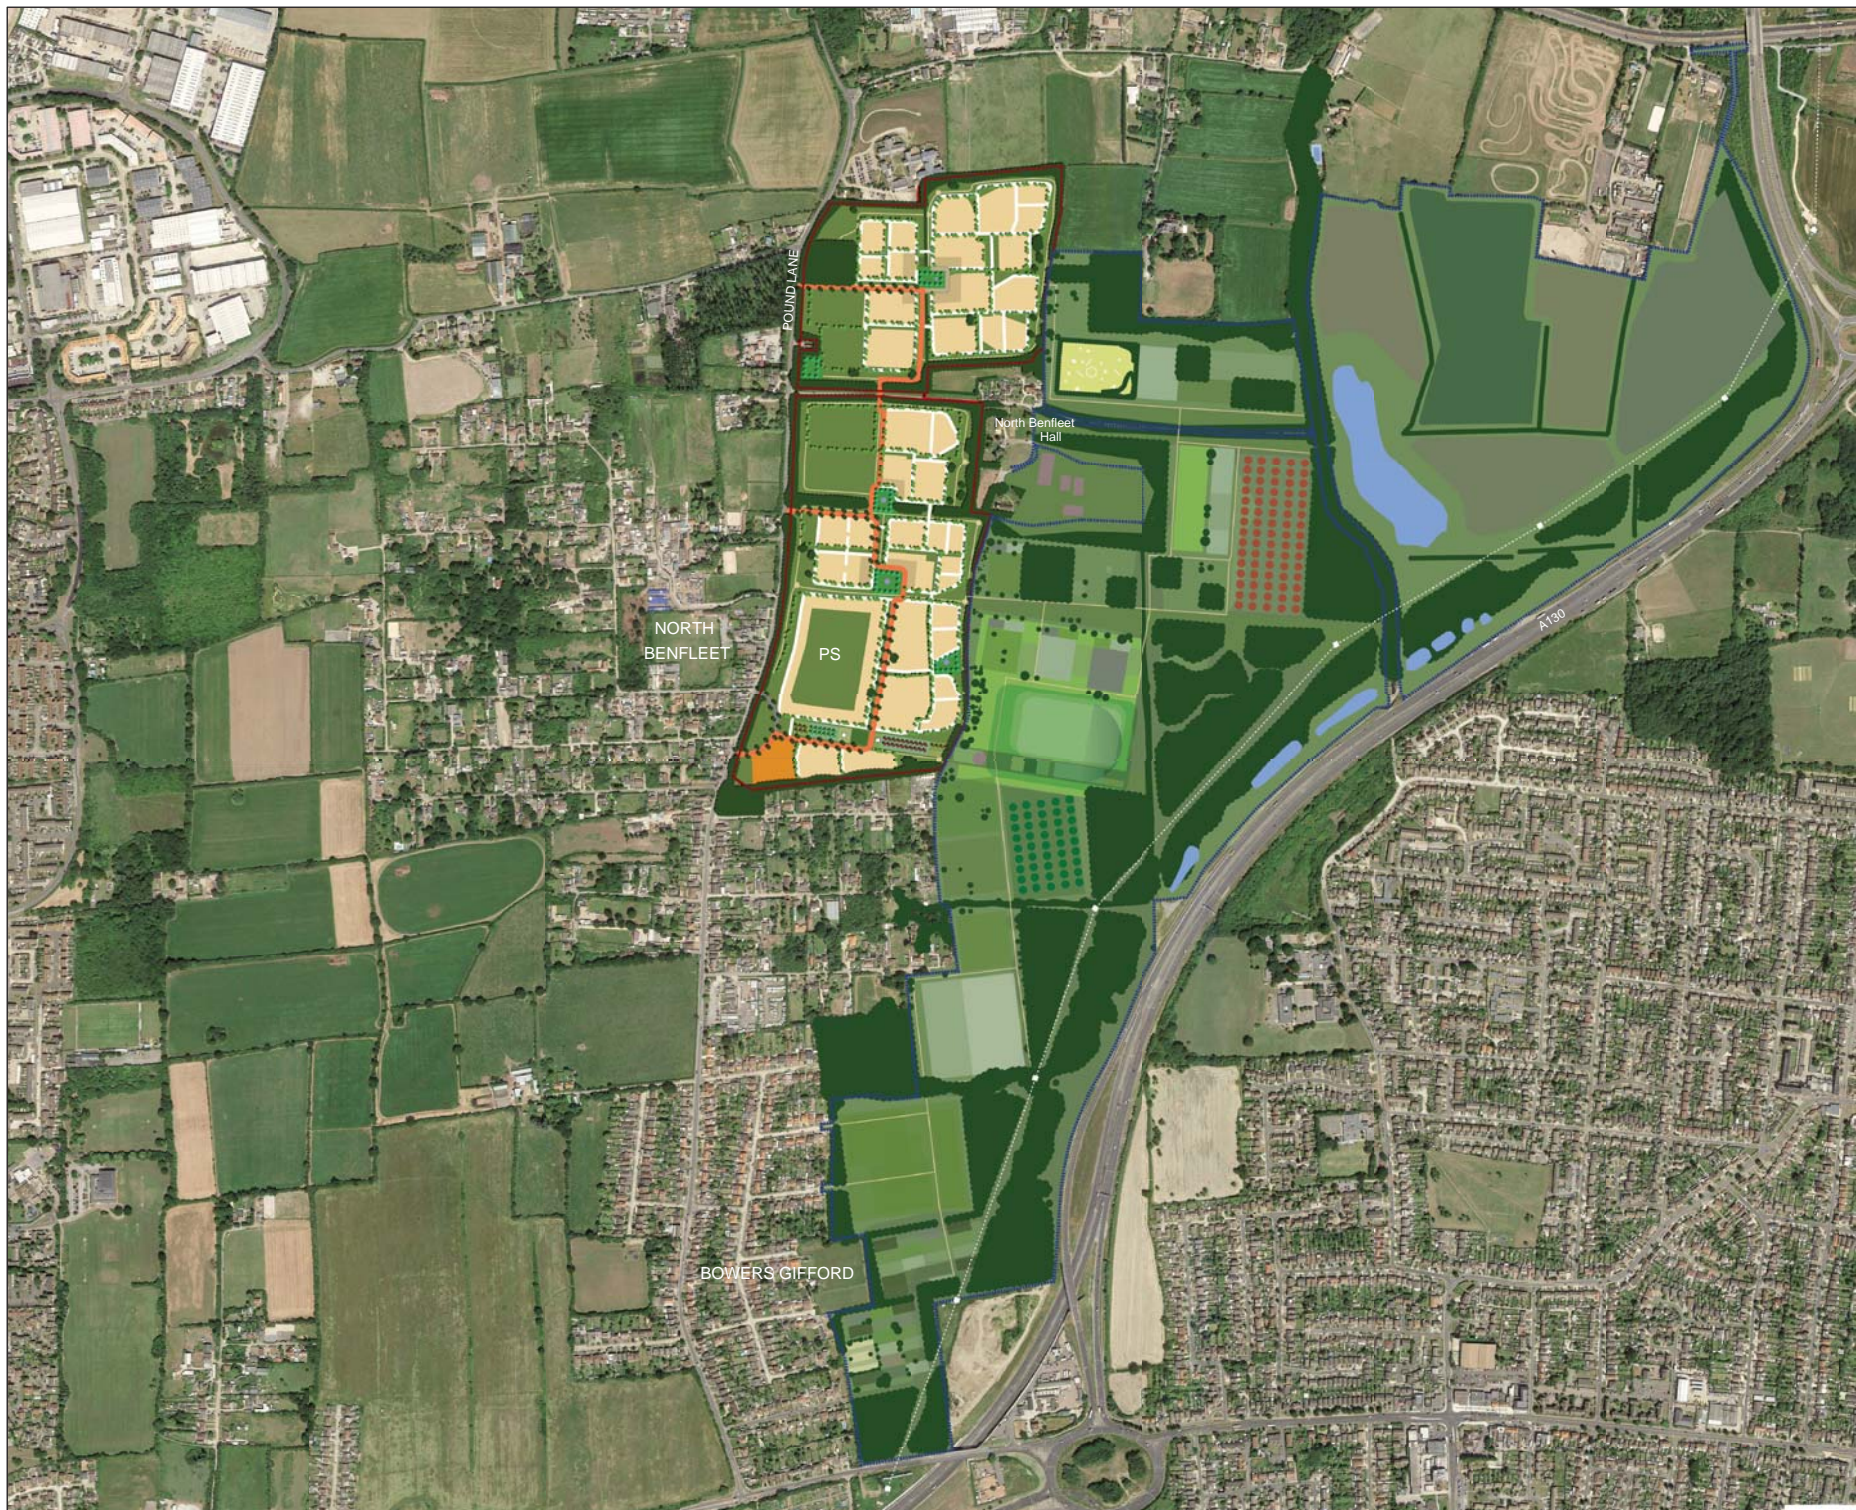


-  Site Boundary
-  Residential
-  Local Centre
-  PS Primary School
-  Main Route
-  Tertiary Route
-  Play Areas
-  Informal Green Space
-  Country Park
-  Existing & Proposed Vegetation



Project  
**LAND AT HALL FARM  
 NORTH BENFLEET**

Drawing Title  
**CONCEPT PLAN AND  
 COUNTRY PARK**

Date 23.02.18 Scale NTS Drawn by ALC Check by TL  
 Project No 26603 Drawing No RG-M-03-3 Revision -