

Level Crossing Proposals

E05 – Fullers End

Elsenham Parish – EX/13/29

Network Rail has been working hard to better manage its level crossings and the risks they pose, and has developed proposals for the possible closure or change to public rights of way at over 130 of its level crossings in Anglia. Closing or modifying level crossings can help to bring about a number of benefits:

- Improve the safety of level crossing users
- Deliver a more efficient and reliable railway, which is vital in supporting the regional and UK economy
- Reduce the ongoing operating and maintenance cost of the railway
- Reduce delays to trains, pedestrians and other highway users
- Improve journey time reliability for all railways, highway and other rights of way users



The level crossings in this initial phase of the Anglia Level Crossing Reduction Strategy do not include any new bridges or underpasses, and offer benefits which are currently affordable and deliverable.

Fullers End is one of the level crossings in Essex County. It is located in Elsenham Parish and has the postcode CM22 6EB. This is a public footpath level crossing with miniature stop lights. The railway at this crossing carries passenger and freight trains. A photograph of the crossing is shown above.


Our proposed change: Is to close the level crossing to all users. To cross the railway the following separate options are currently proposed (shown on the drawing overleaf):

Red Route - Users would be diverted on a new footpath in farm fields to the west of the railway to an existing underpass which provides a link across the railway. On the east of the railway a new footpath through a new housing development is proposed.

Blue Route – Users would be diverted onto an existing footpath (EX/13/28) west of the railway to a new footpath linking to an existing railway underpass (exact alignment of new footpath to be determined as part of development proposals). On the east of the railway a new footpath through a new housing development is proposed.

This summary sheet and a questionnaire are available at the public exhibitions and on the project website at: www.networkrail.co.uk/anglialevelcrossings. Please complete the separate questionnaire using the level crossing identification number **E05** and your feedback will be considered before the proposals are finalised.

To contact our team, please email us at: anglialevelcrossings@networkrail.co.uk or phone the helpline: **03457 11 41 41**. We thank you for your time and providing your comments on the Anglia Level Crossing Proposals.

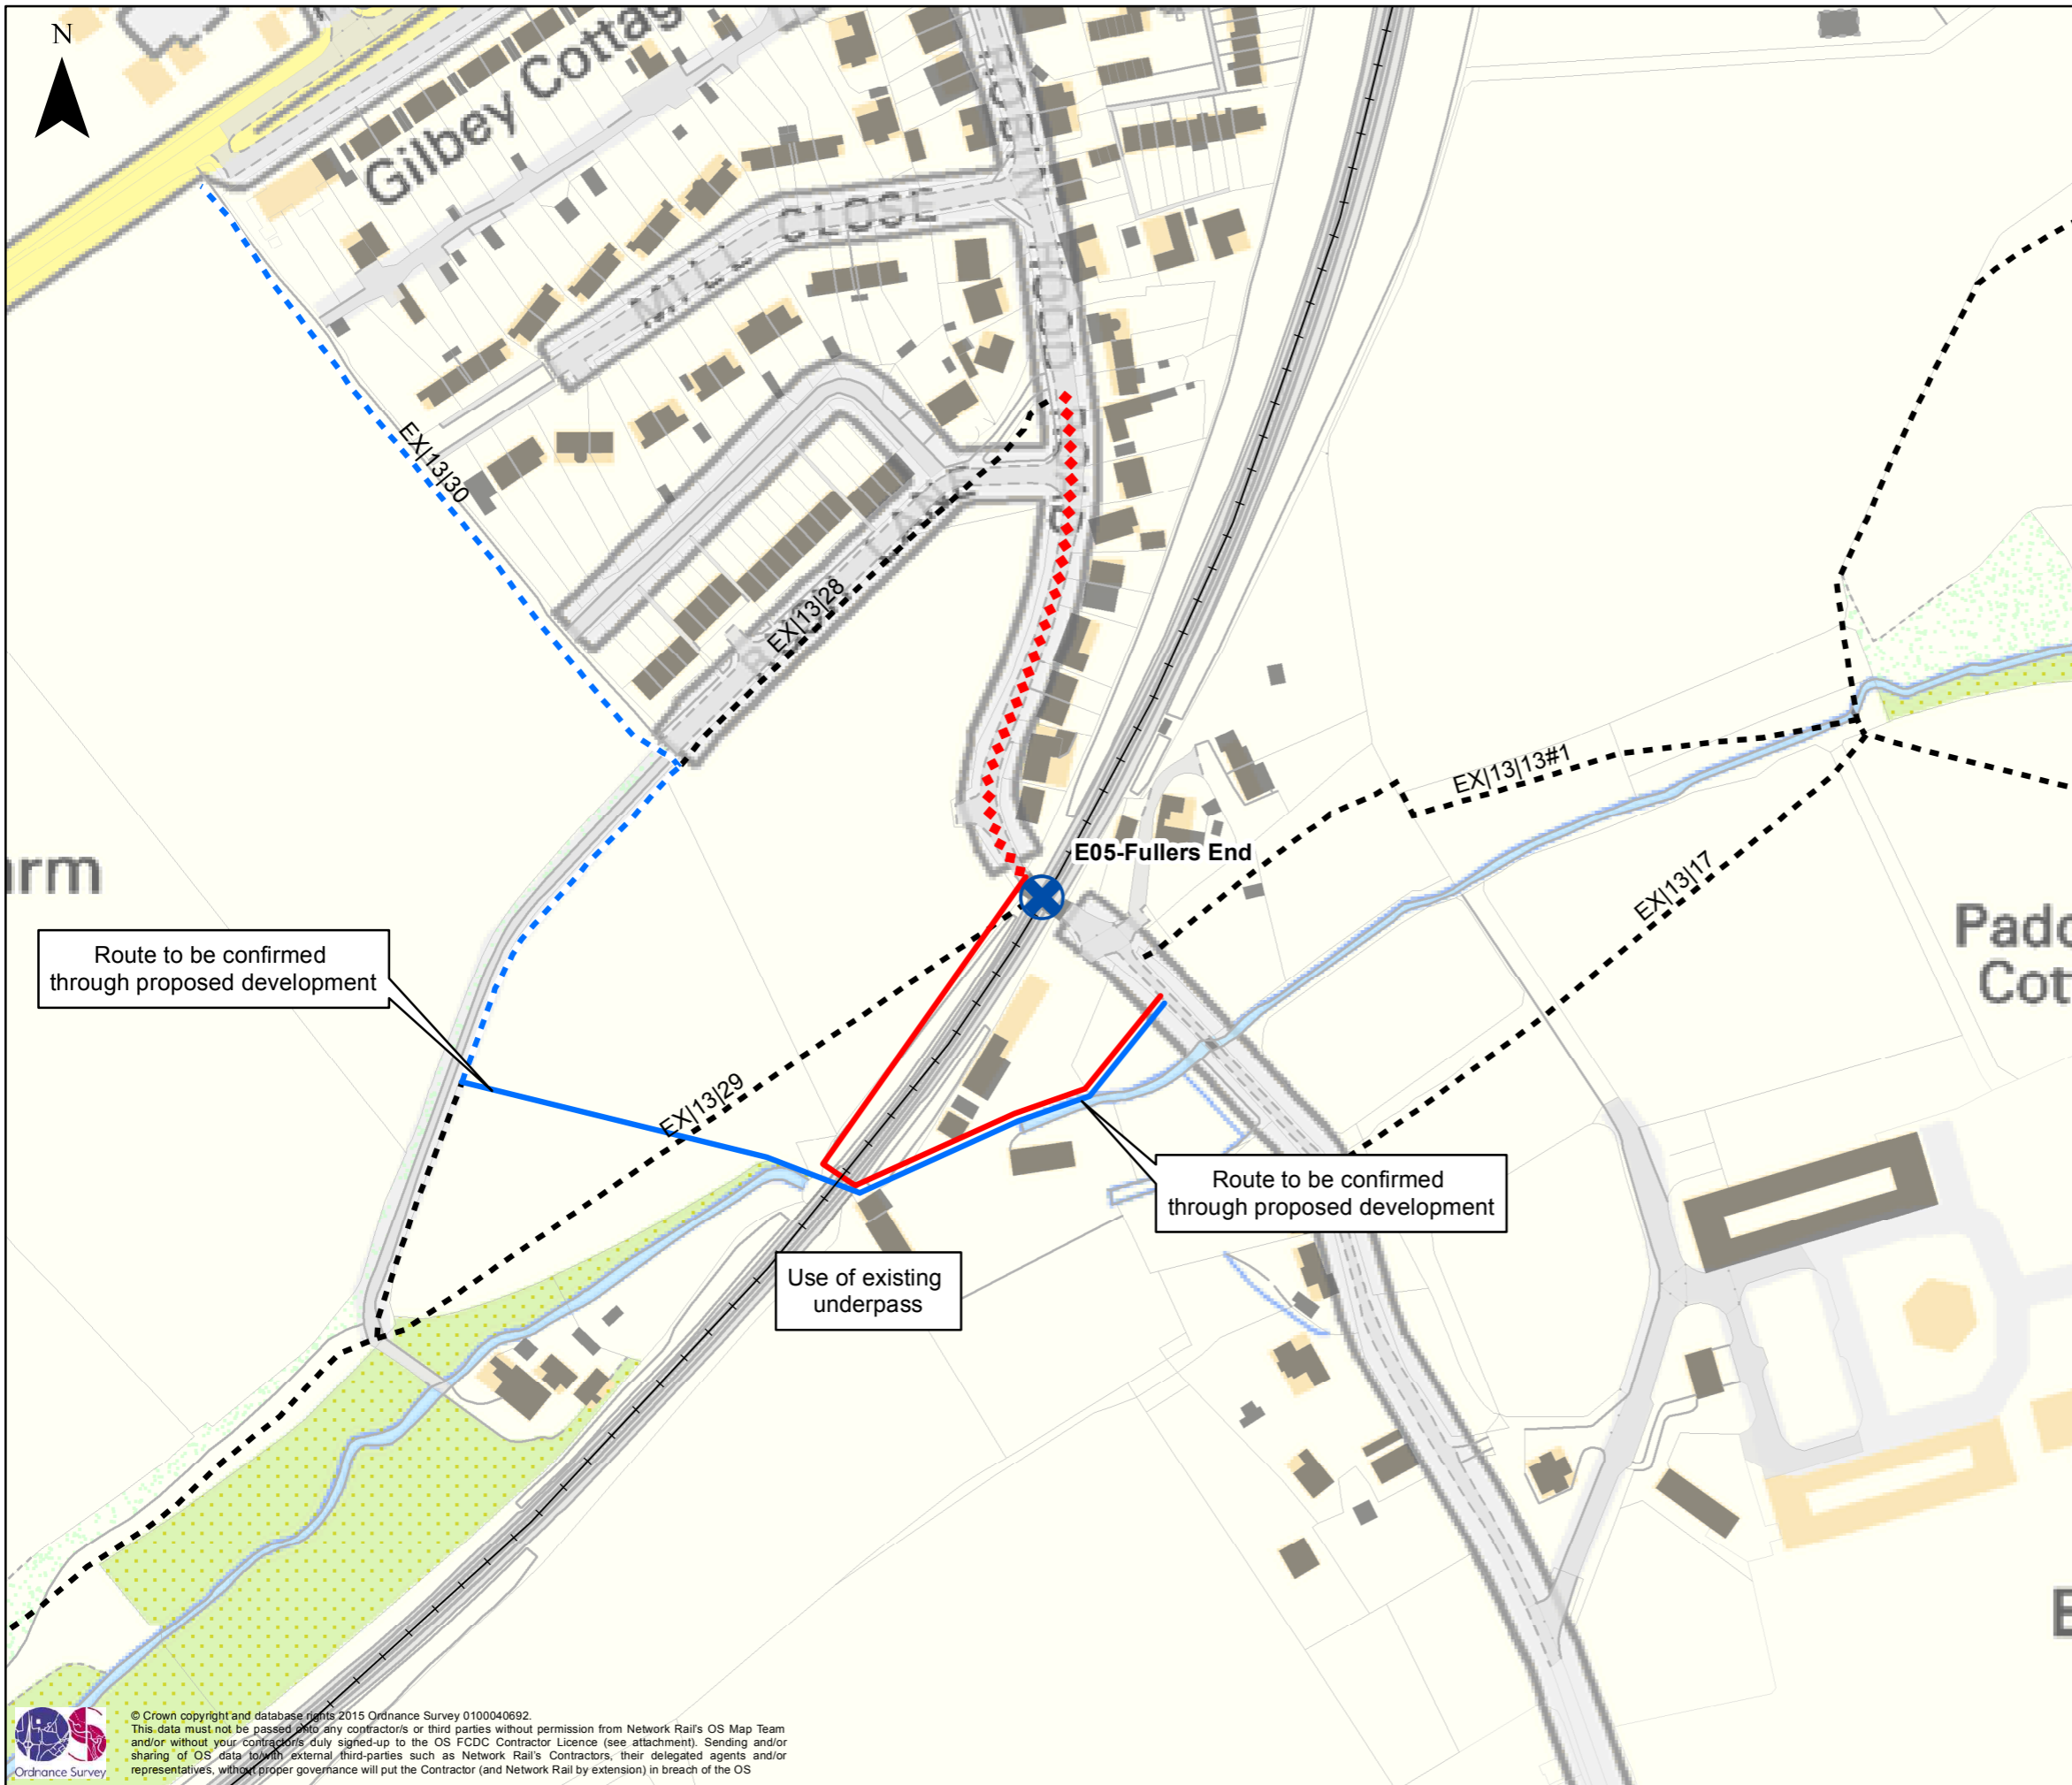

Level crossing being discussed

Alternative Options

Red Route

Blue Route

A solid line indicates a proposed new Public Right of Way (type to be determined).
 Other line types using the above route option colours indicate use of existing Public Rights of Way.
 Right of way extinguishments are still to be determined and are not shown for clarity given multiple options.

Existing Public Rights of Way

- Footpath
 - Bridleway
 - Restricted byway
 - Byway open to all traffic
 - Highway (where used)
- If this line is in a colour, this denotes use by a route option (see above).




2 Brewery Wharf
 Kendell Street
 Leeds
 LS10 1JR
 United Kingdom
 +44 (0)113 3946700

Anglia LX Consultation Stage 1

**E05 - Fullers End
 Essex
 Bishop's Stortford CP**

Rev	Date	Description	Dwn	E Chk	Ch'k'd	App'd
P3	16/06/2016	Revised Format	WC	-	SJP	JAS
P2	20/01/2016	NR Comments	WC	-	SJP	JAS
P1	16/10/2015	For Information	WC	-	SJP	JAS

© Crown copyright and database rights 2015 Ordnance Survey 0100040692.
 This data must not be passed on to any contractor/s or third parties without permission from Network Rail's OS Map Team and/or without your contractor/s duly signed-up to the OS FGDC Contractor Licence (see attachment). Sending and/or sharing of OS data to any external third-parties such as Network Rail's Contractors, their delegated agents and/or representatives, without proper governance will put the Contractor (and Network Rail by extension) in breach of the OS

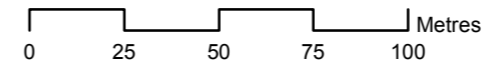

Scale at A3
 1:2,000

Drawing No.
 MMD-367516-E05-GEN-002