


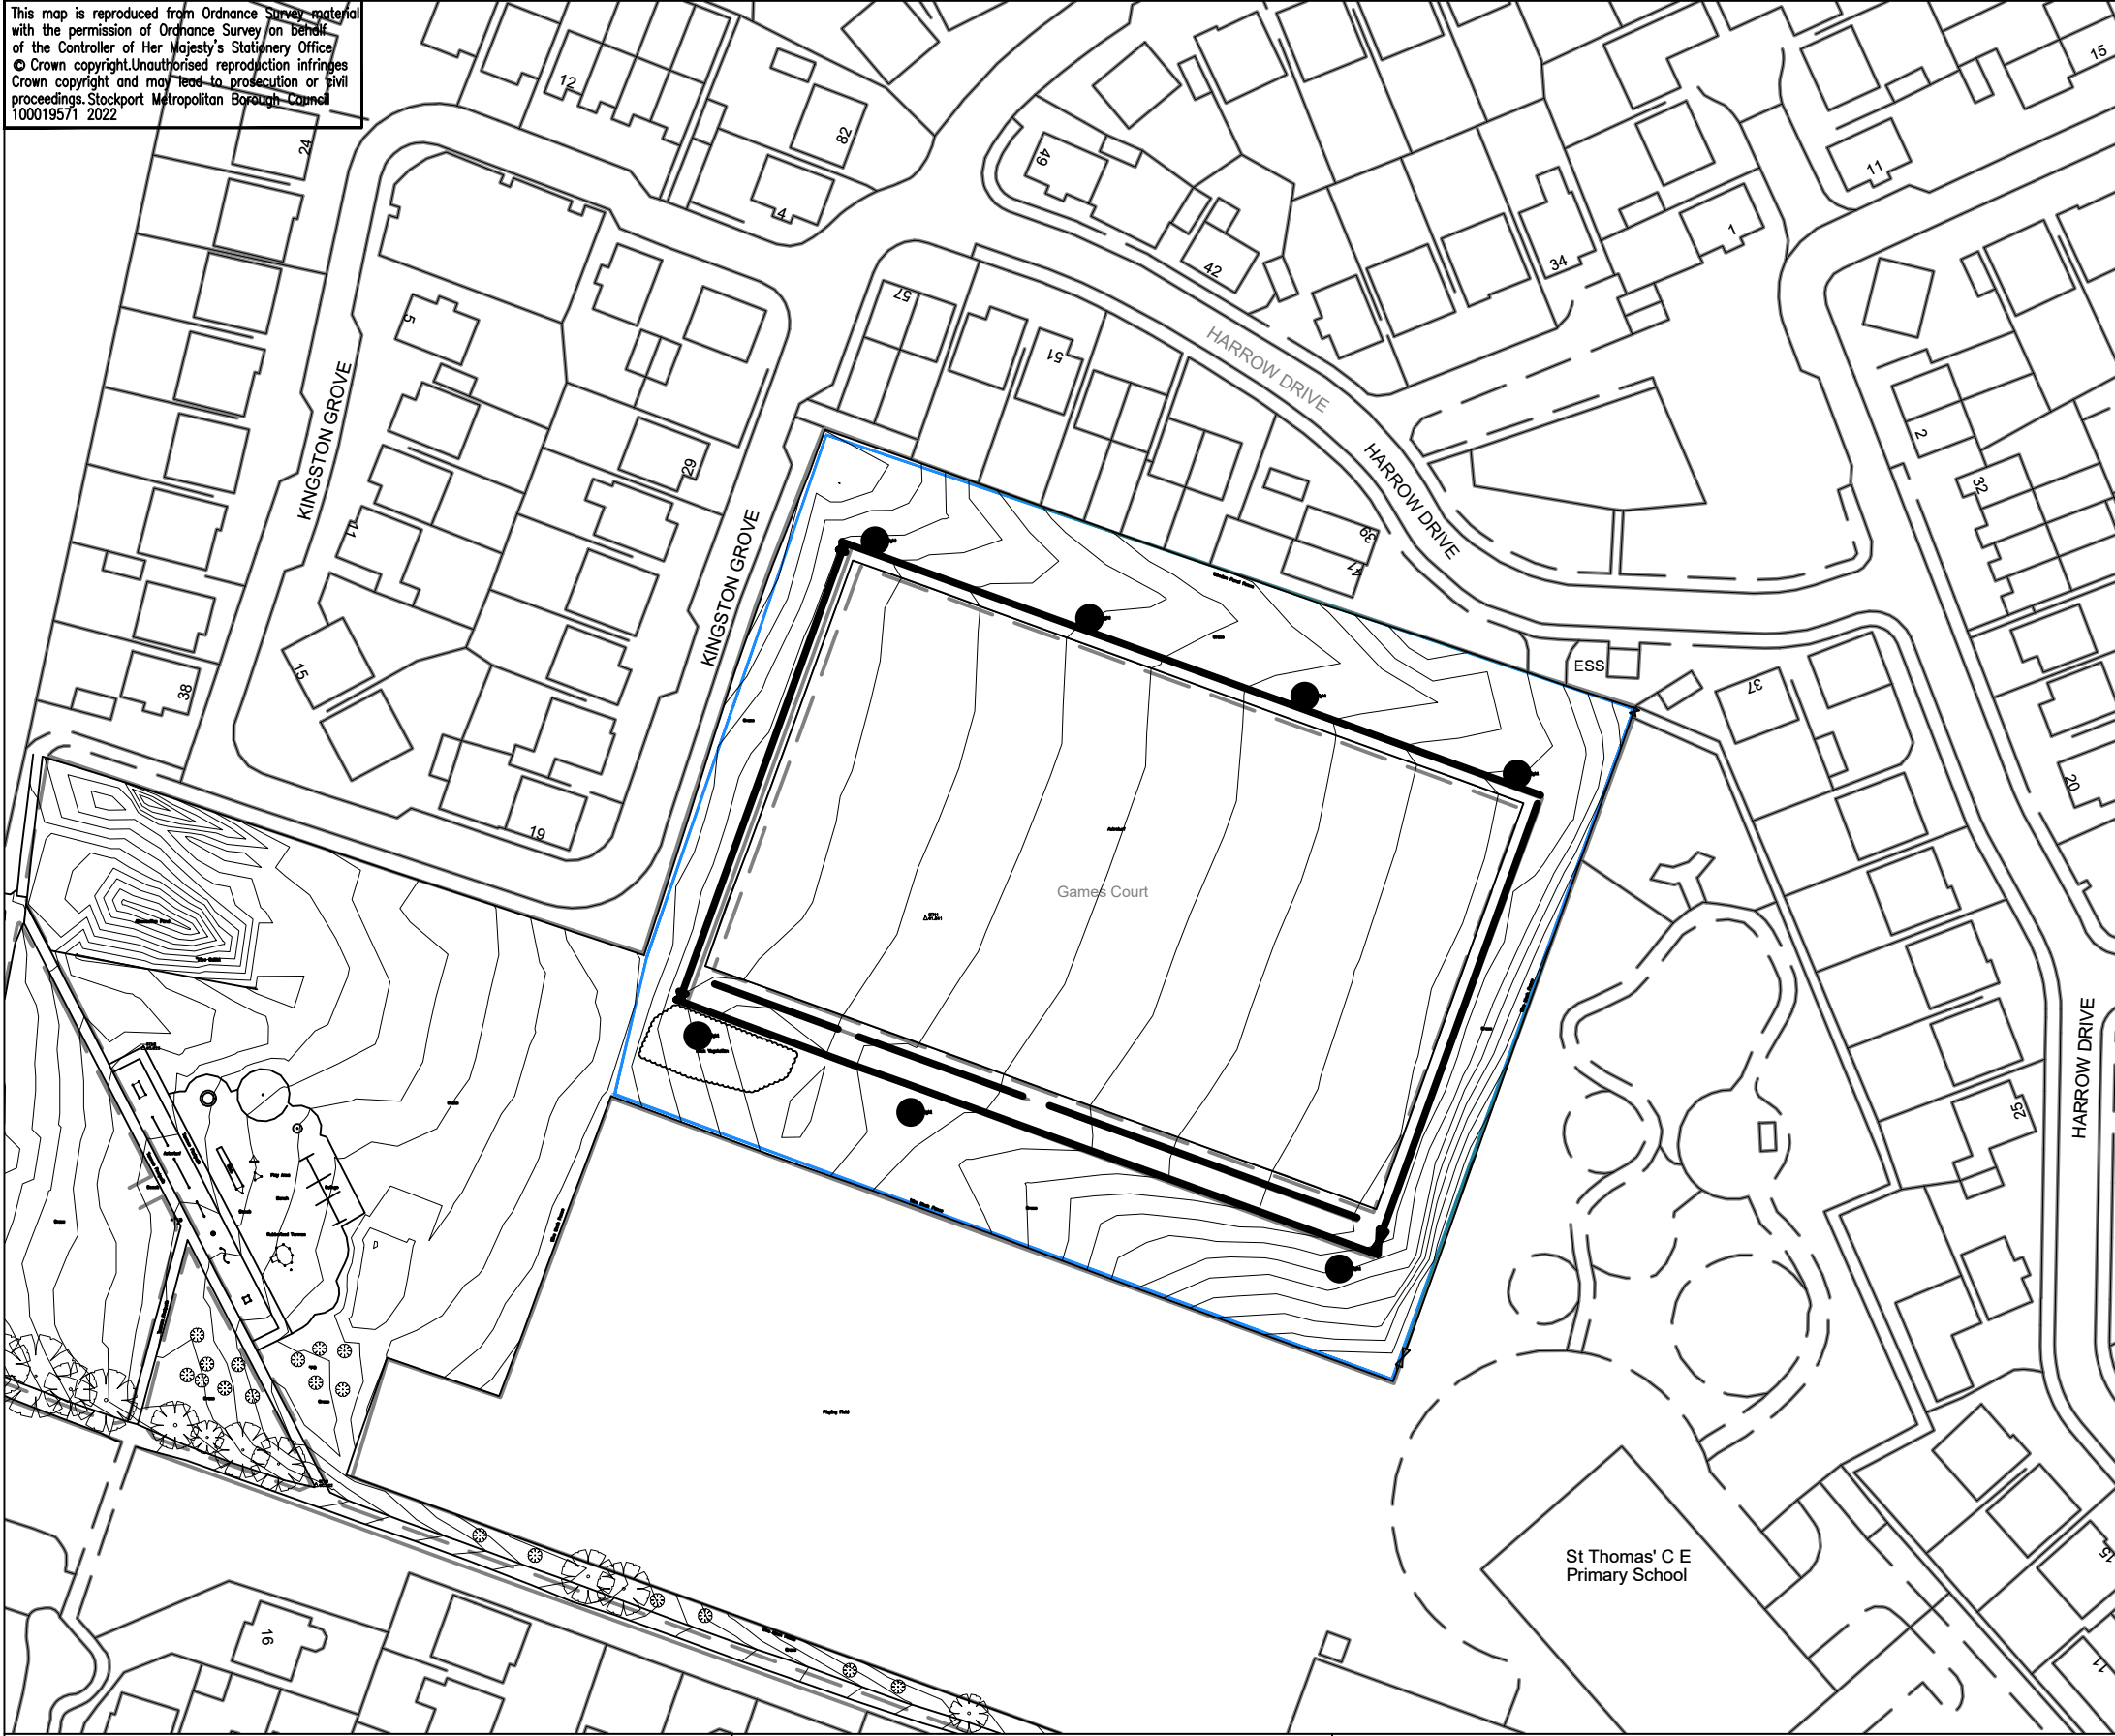


This map is reproduced from Ordnance Survey material with the permission of Ordnance Survey on behalf of the Controller of Her Majesty's Stationery Office. © Crown copyright. Unauthorised reproduction infringes Crown copyright and may lead to prosecution or civil proceedings. Stockport Metropolitan Borough Council 100019571 2022



-  420LM Existing sports court fencing to be removed and carted to tip. Include for removal of footings.
-  7 Nr. Existing Lighting columns. To be removed and carted to tip. Include for removal of footings and full disconnection of electricity.
-  Works Boundary

DETAILED DESIGN

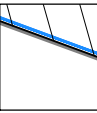

**STOCKPORT**  
METROPOLITAN BOROUGH COUNCIL  
HIGHWAYS AND TRANSPORTATION  
STOPFORD HOUSE  
STOCKPORT SK1 3XE  
Tel : 0161 474 4425

AMENDMENTS				
DRAWN	CHECKED	DATE	No	AMENDMENT
XX	XX	XX.XX.XX	A	XX

**JOB TITLE**  
PEEL MOAT OPEN SPACE

**DRAWING TITLE**  
CLEARANCE

Drawn RN	Engineer RN	Checked PWC	Approved AV
Date 12/07/2022	Date 12/07/2022	Date	Date
Scale 1:1000			
Drawing No. D_3000_002			Revision