
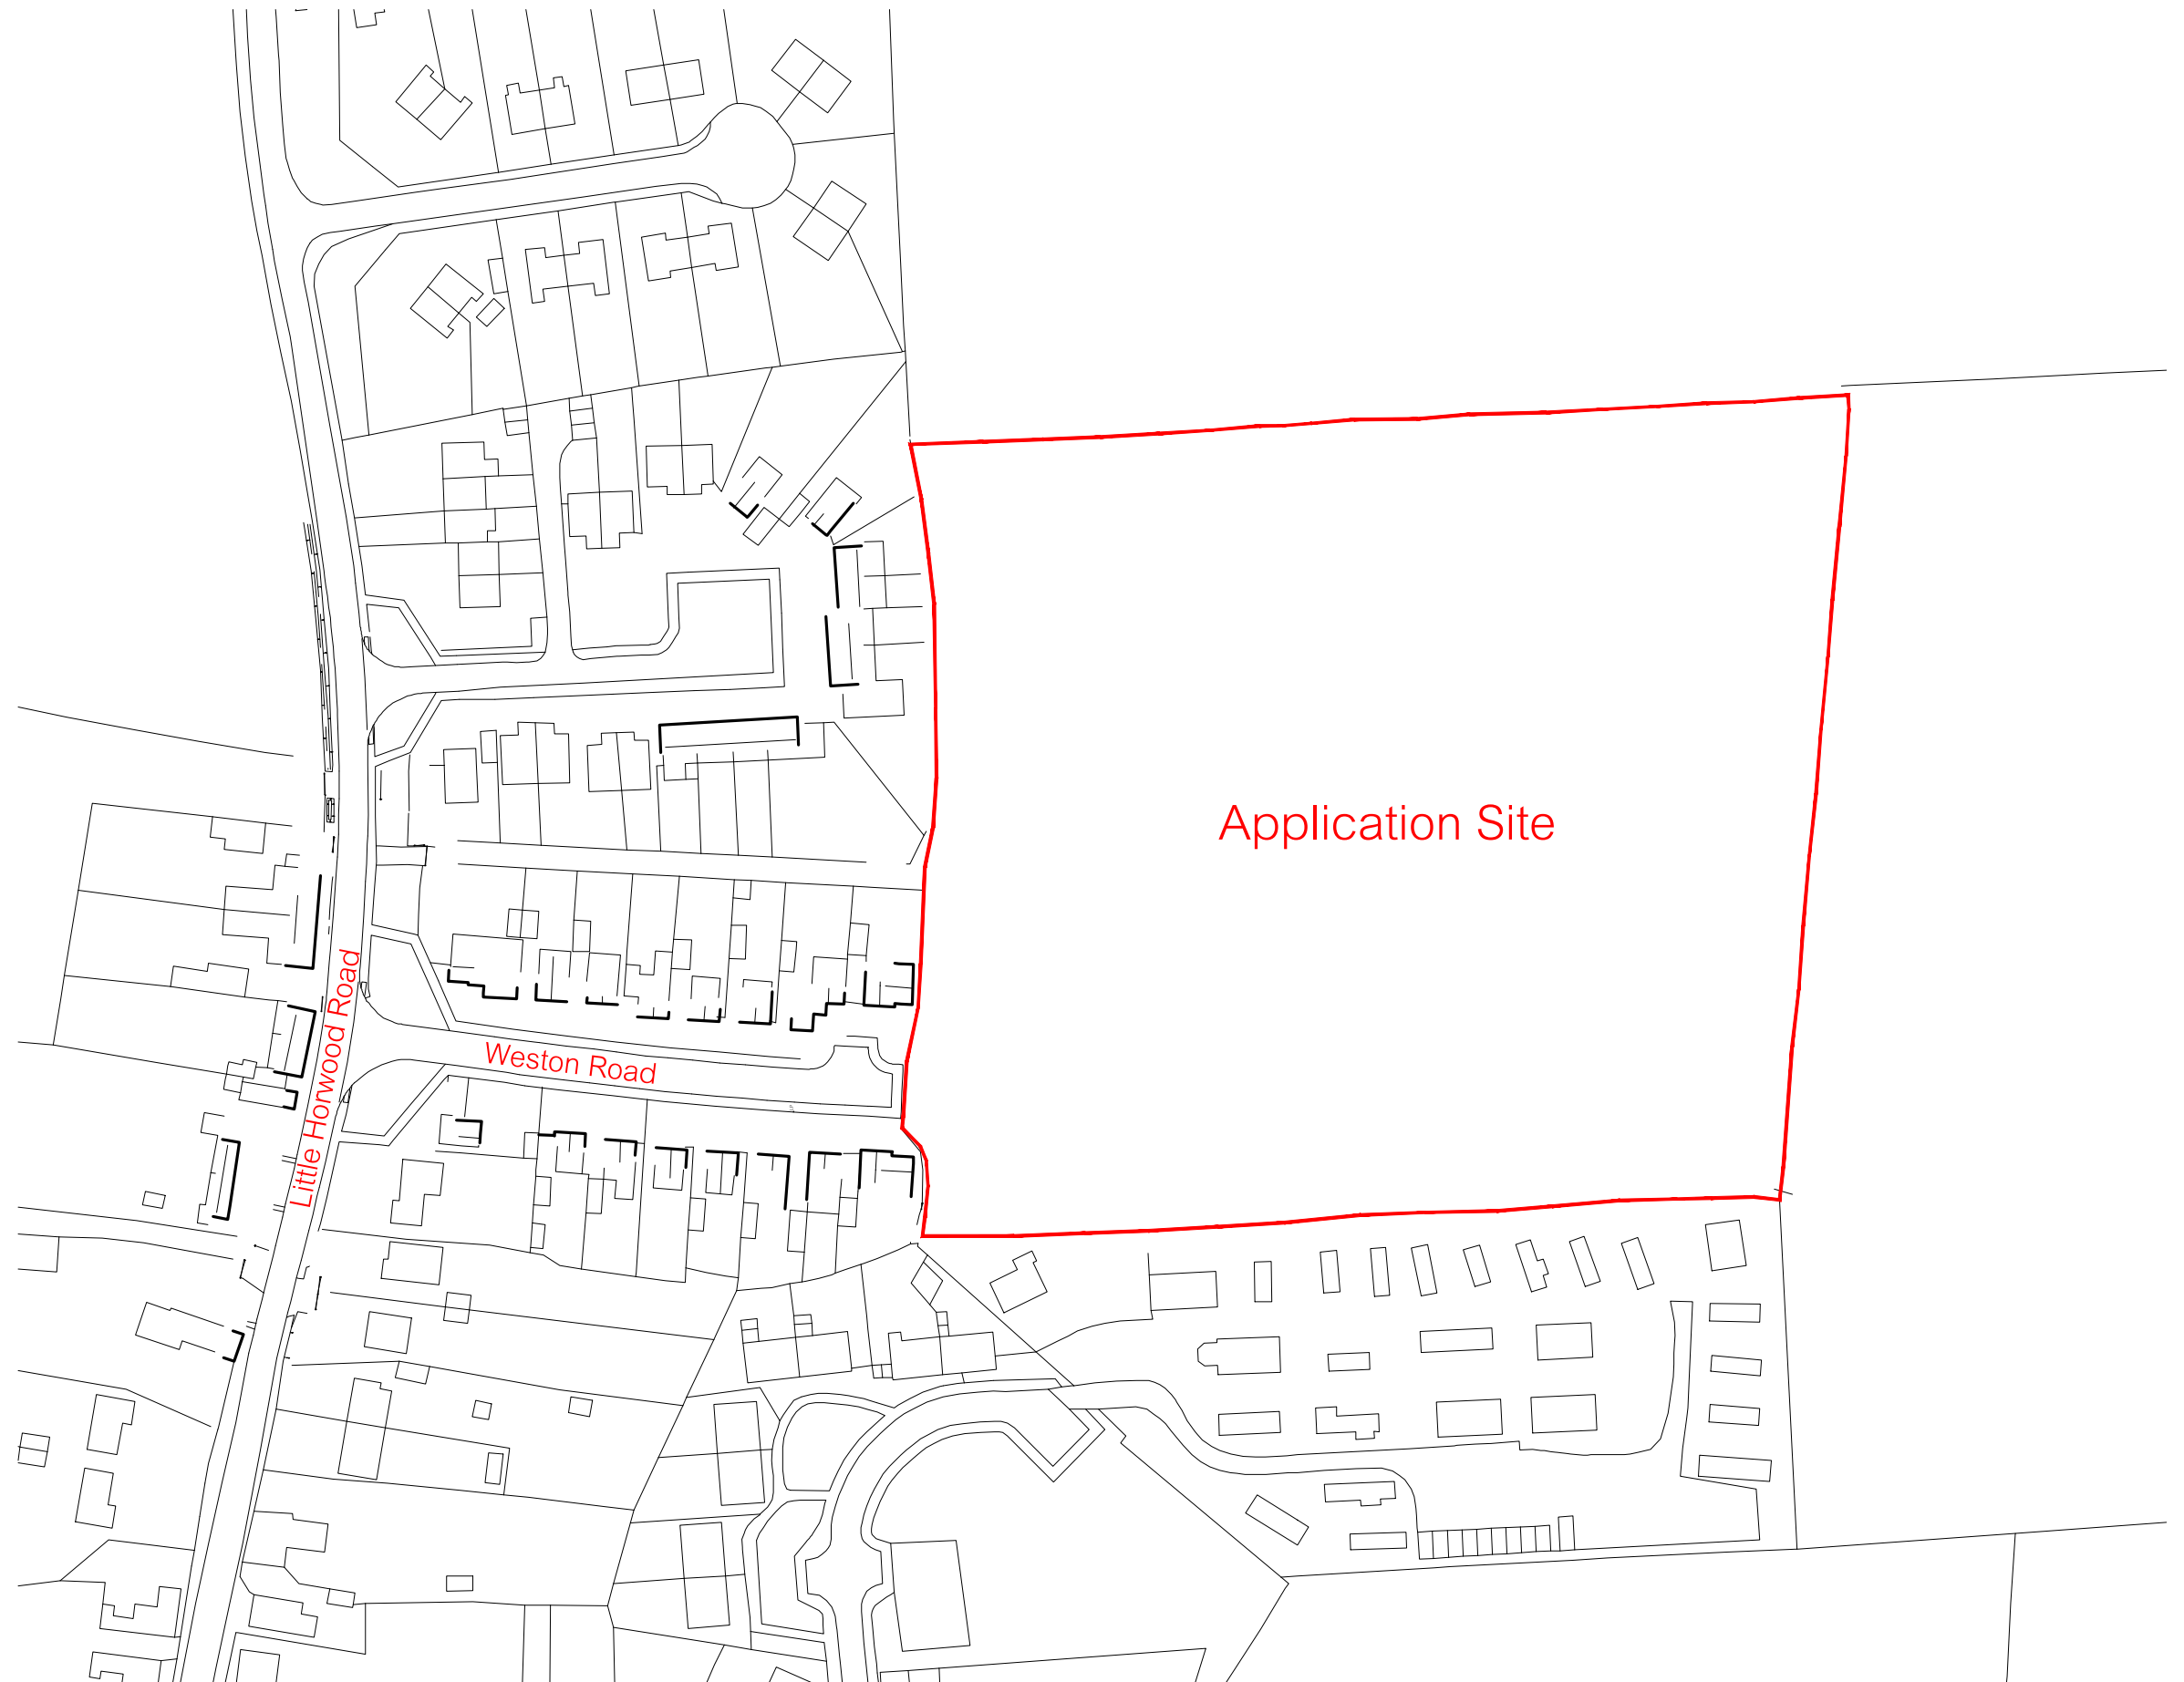
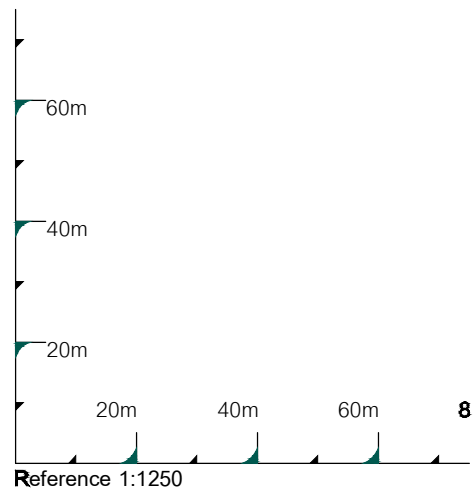


Copyright © 2014 DHA Architecture Ltd. All rights reserved. Limited reproduction and distribution permitted for the sole purpose of the planning of this named development only.

Ordnance Survey data © Crown Copyright. All rights reserved. Licence number 100042157.

Do not scale other than for Local Authority Planning purposes.

**Taylor
Wimpey**

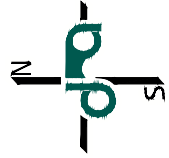

land off weston road, great horwood



dha architecture ltd

Brooklands Farm Business Park
Bottle Lane
Binfield
Berkshire
RG42 5QX

t. 0118 934 9666
e. surname@dhaarchitecture.co.uk
w. www.dhaarchitecture.co.uk

rev date by details

Location Plan

14.04.2014 created
1:1250 @ A3 scaling
JeH contact

reference 101301-WIM-SM-06 revision