

JUNIOR PLAY ZONE ITEMS LIST


- | | |
|---------------------------|-------------|
| Equipment | |
| A. Cableway with platform | Ref: J5111 |
| B. Bibbox Multipley Unit | Ref: J45240 |
| C. The Pod Swing | Ref: J440 |
| D. Double Perch | Ref: J986 |

- | | |
|---------------------------------------|------------|
| Ancillaries | |
| E. Signage
<i>(Optional Extra)</i> | Ref: J2983 |

Groundworks
Area to be surfaced with 135m² EnviroSMART Grassmat.



Private Back Gardens

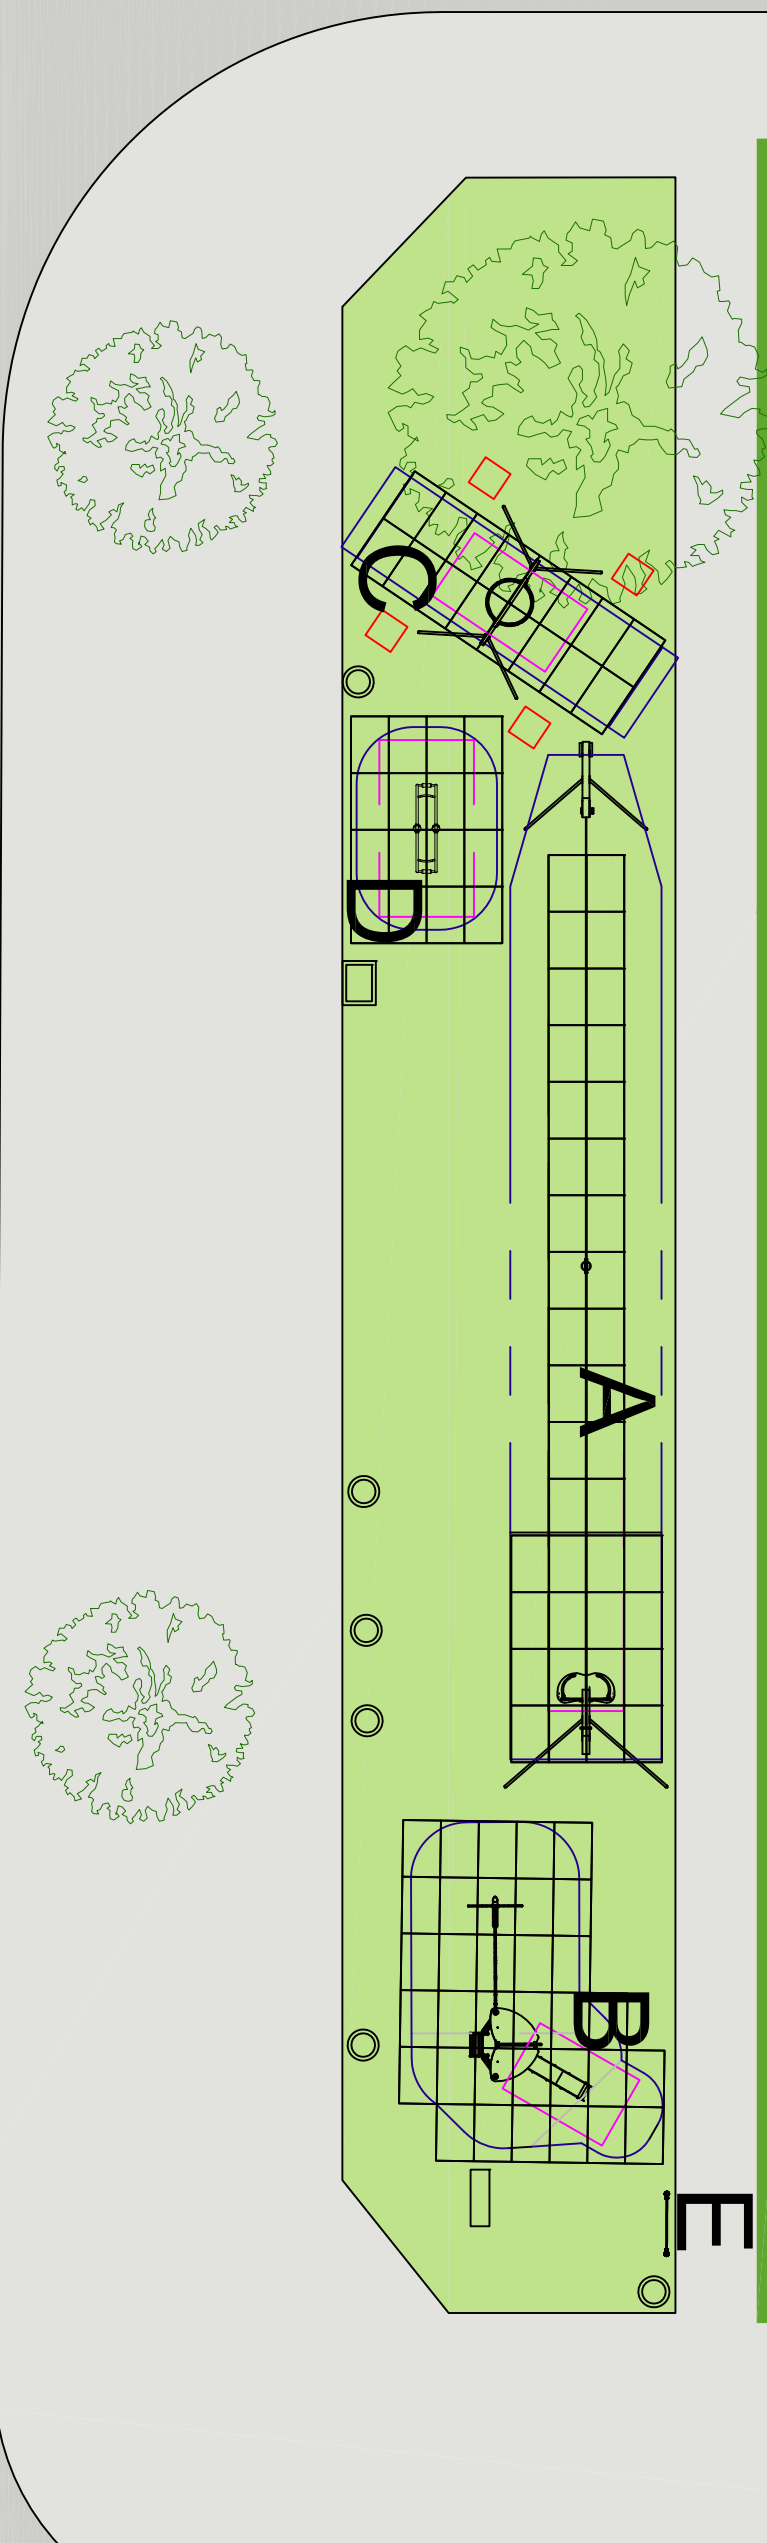

Burritt Road

ALL EQUIPMENT & SAFER SURFACING CONFORMS TO
EN1176 & EN1177

Junior Play Zone, Burritt Road

RB of Kingston upon Thames/Cambridge Estate



Please visit our CRE play scheme facebook page or send comment to info@proludic.co.uk

Scale 1:200 @ A3



PRODUCT KEY

- | | | | |
|--|-------------------------|--|------------------------|
| | EnviroSMART Grassmat | | Existing Tree Retained |
| | Bonded rubber surfacing | | Fence line |
| | Wetpour | | Timber Sleepers |
| | Free Fall | | Free Space |

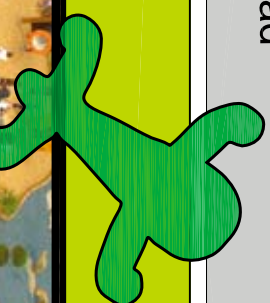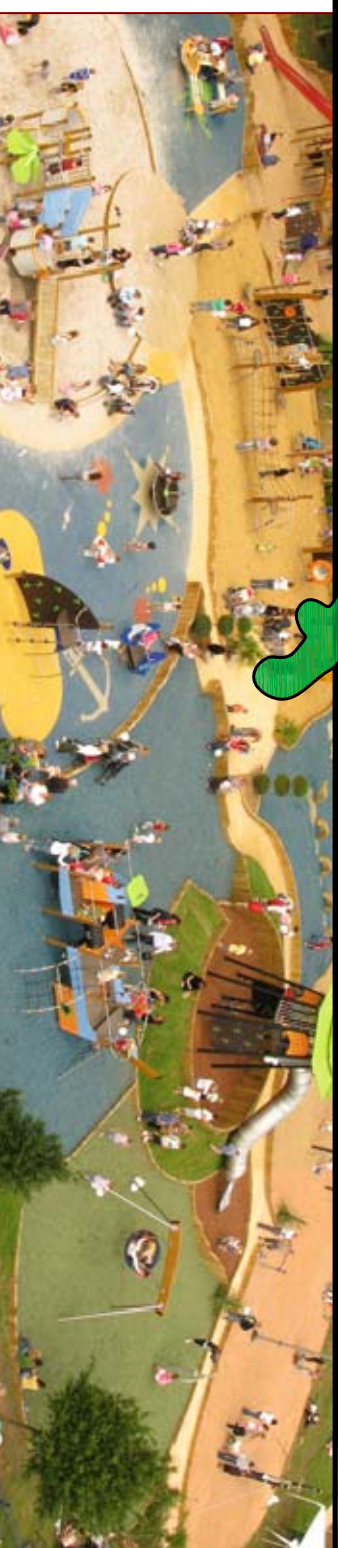

Date: 06/08/2012

Ref: 11.02318(CambridgeRoad&Cambridge Gardens_RBofKingstonuponThames)

Designer: J Tindsley

Checked by: J Lord



The Pump House, Abbey Road
West Bridgford, Nottingham NG2 5NE
t: 0115 982 3980 f: 0115 982 3985
e: info@proludic.co.uk
www.proludic.com