


**NOTES:**

NOTE: NO DIMENSIONS TO BE SCALED FOR CONSTRUCTION. DRAWINGS MAY BE SCALED FOR PLANNING PURPOSES ONLY. ALL DIMENSIONS TO BE CHECKED ON SITE. COPYRIGHT RESERVED.

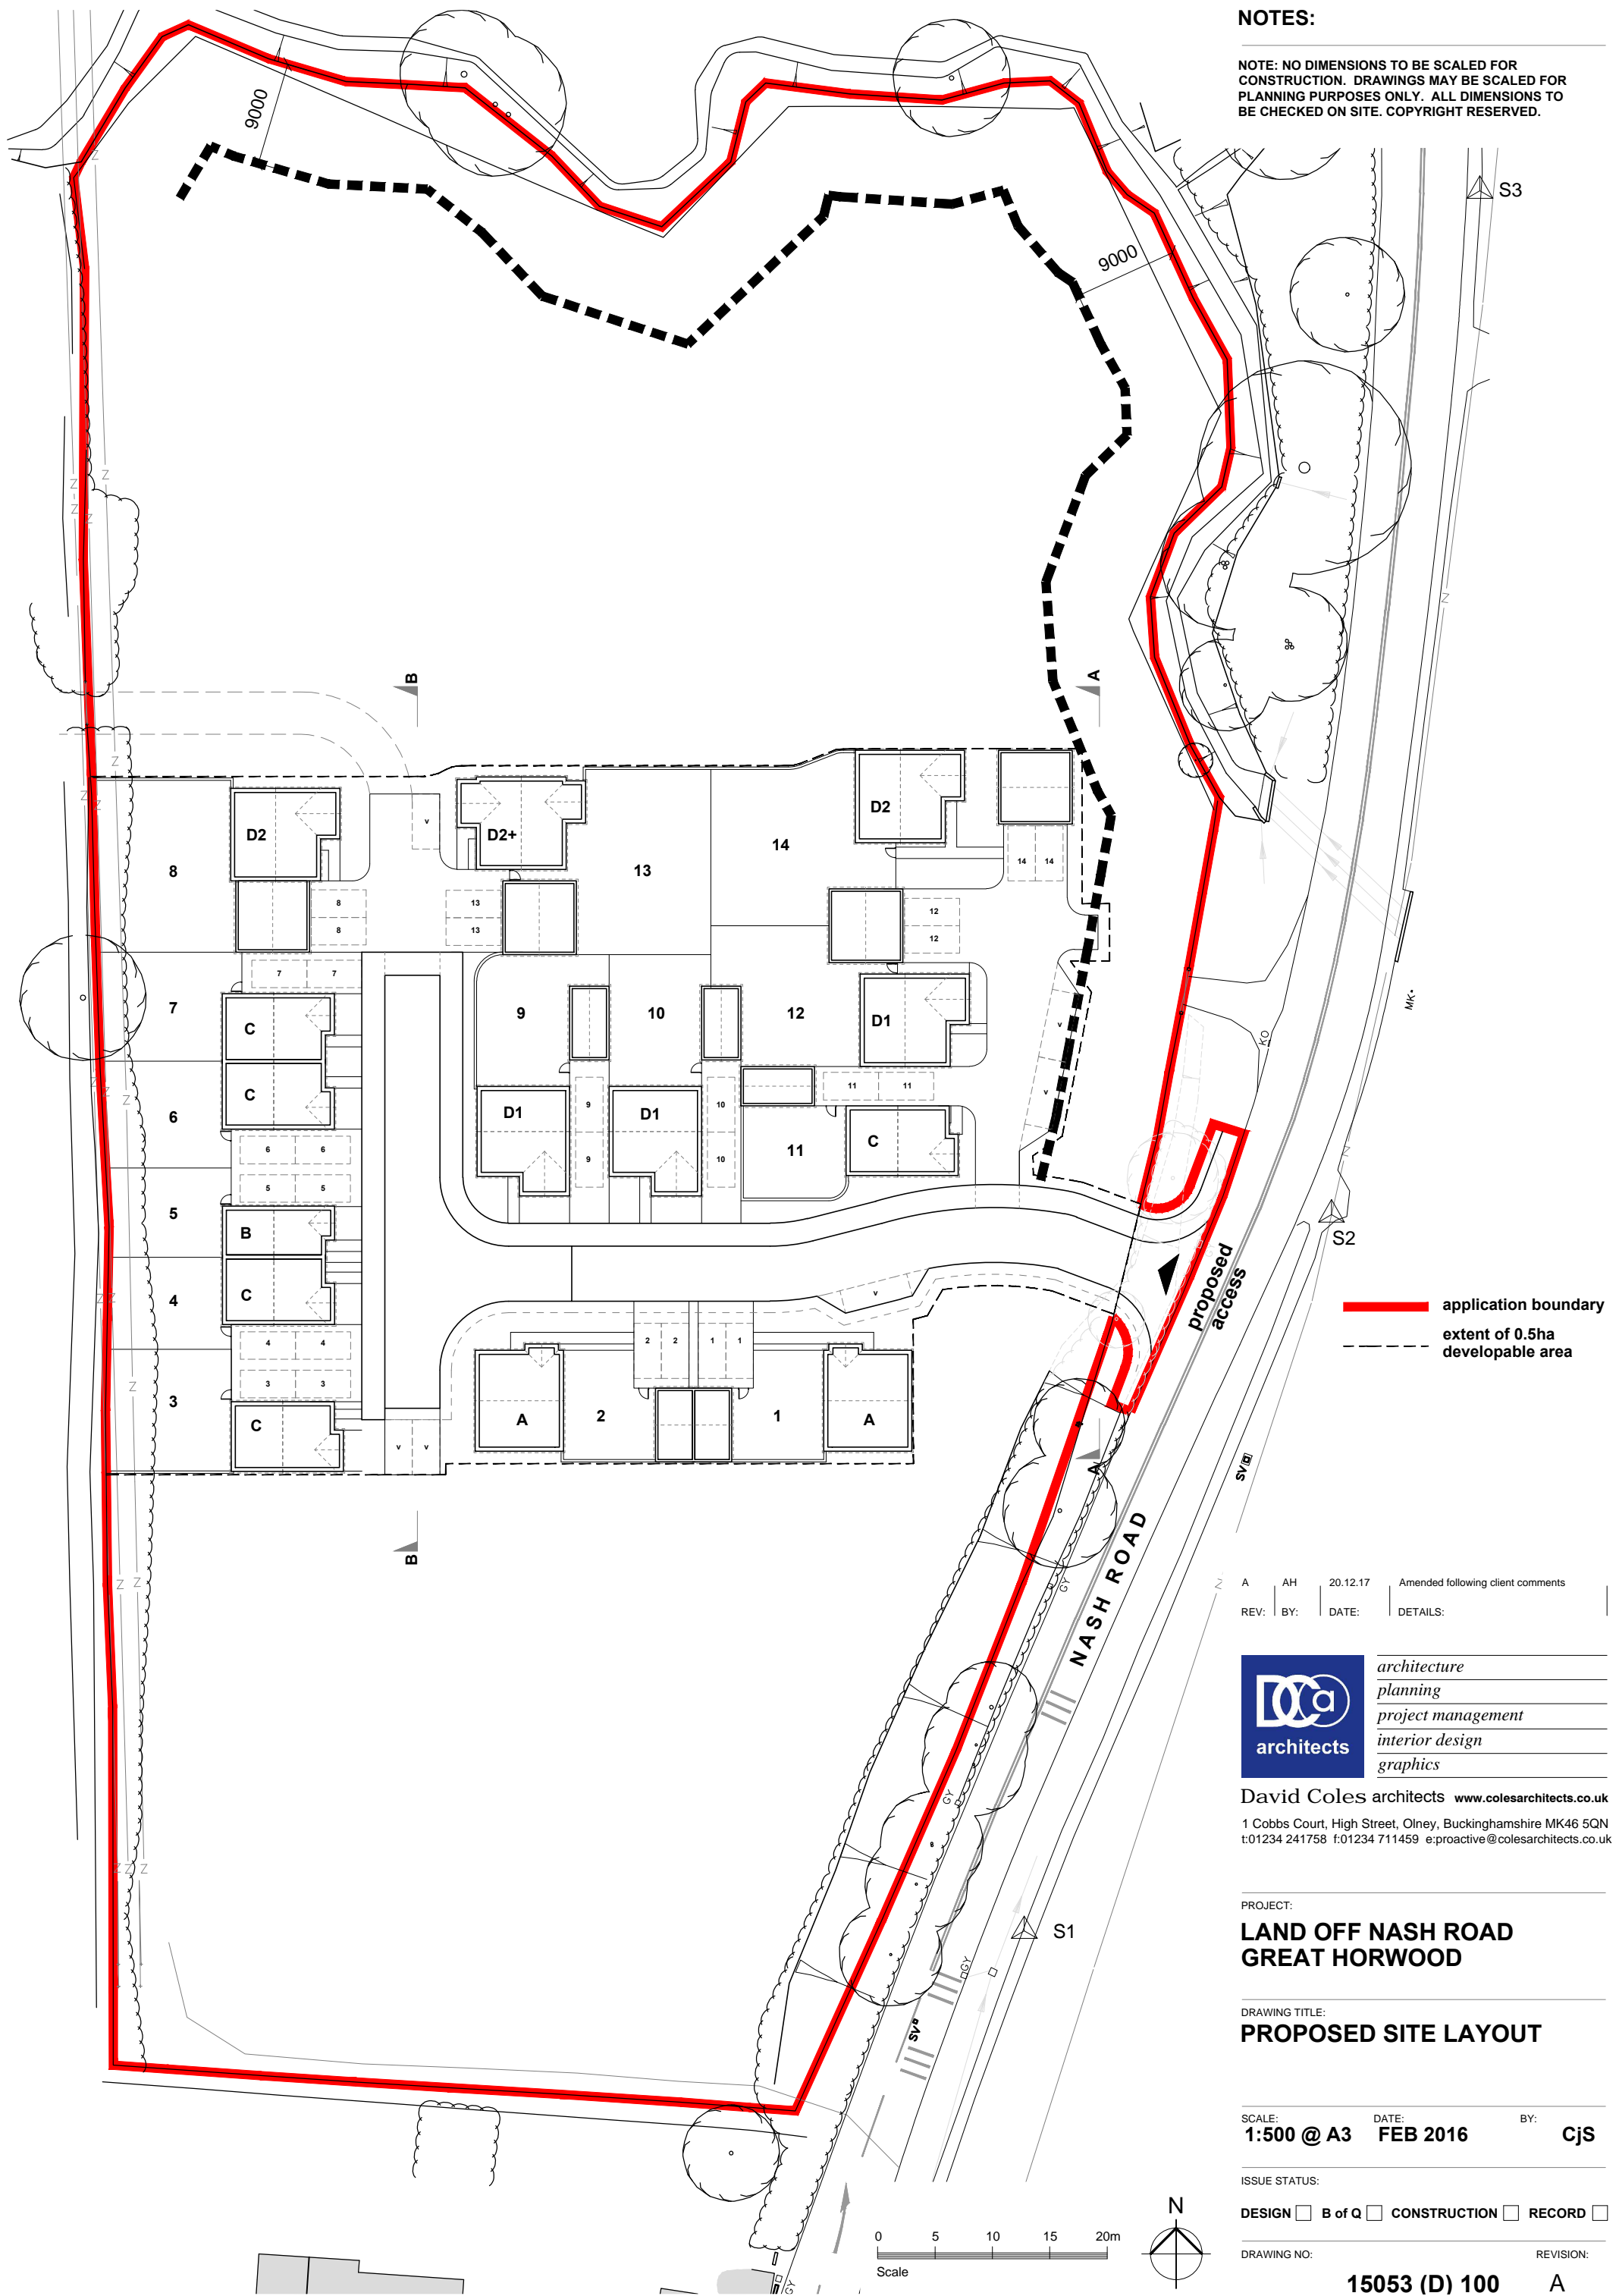

**— application boundary**  
**- - - extent of 0.5ha developable area**

A	AH	20.12.17	Amended following client comments
REV:	BY:	DATE:	DETAILS:

**DCa architects**  
*architecture*  
*planning*  
*project management*  
*interior design*  
*graphics*

David Coles architects [www.colesarchitects.co.uk](http://www.colesarchitects.co.uk)  
 1 Cobbs Court, High Street, Olney, Buckinghamshire MK46 5QN  
 t:01234 241758 f:01234 711459 e:proactive@colesarchitects.co.uk

PROJECT:  
**LAND OFF NASH ROAD  
 GREAT HORWOOD**

DRAWING TITLE:  
**PROPOSED SITE LAYOUT**

SCALE: **1:500 @ A3** DATE: **FEB 2016** BY: **CJS**

ISSUE STATUS:  
 DESIGN  B of Q  CONSTRUCTION  RECORD

DRAWING NO: **15053 (D) 100** REVISION: **A**

