


HM Land Registry

Official copy of
title plan

Title number **SY650493**
Ordnance Survey map reference **TQ4257SW**
Scale **1:2500**
Administrative area **Surrey: Tandridge**



© Crown Copyright. Produced by HM Land Registry. Reproduction in whole or in part is prohibited without the prior written permission of Ordnance Survey. Licence Number 100026316.

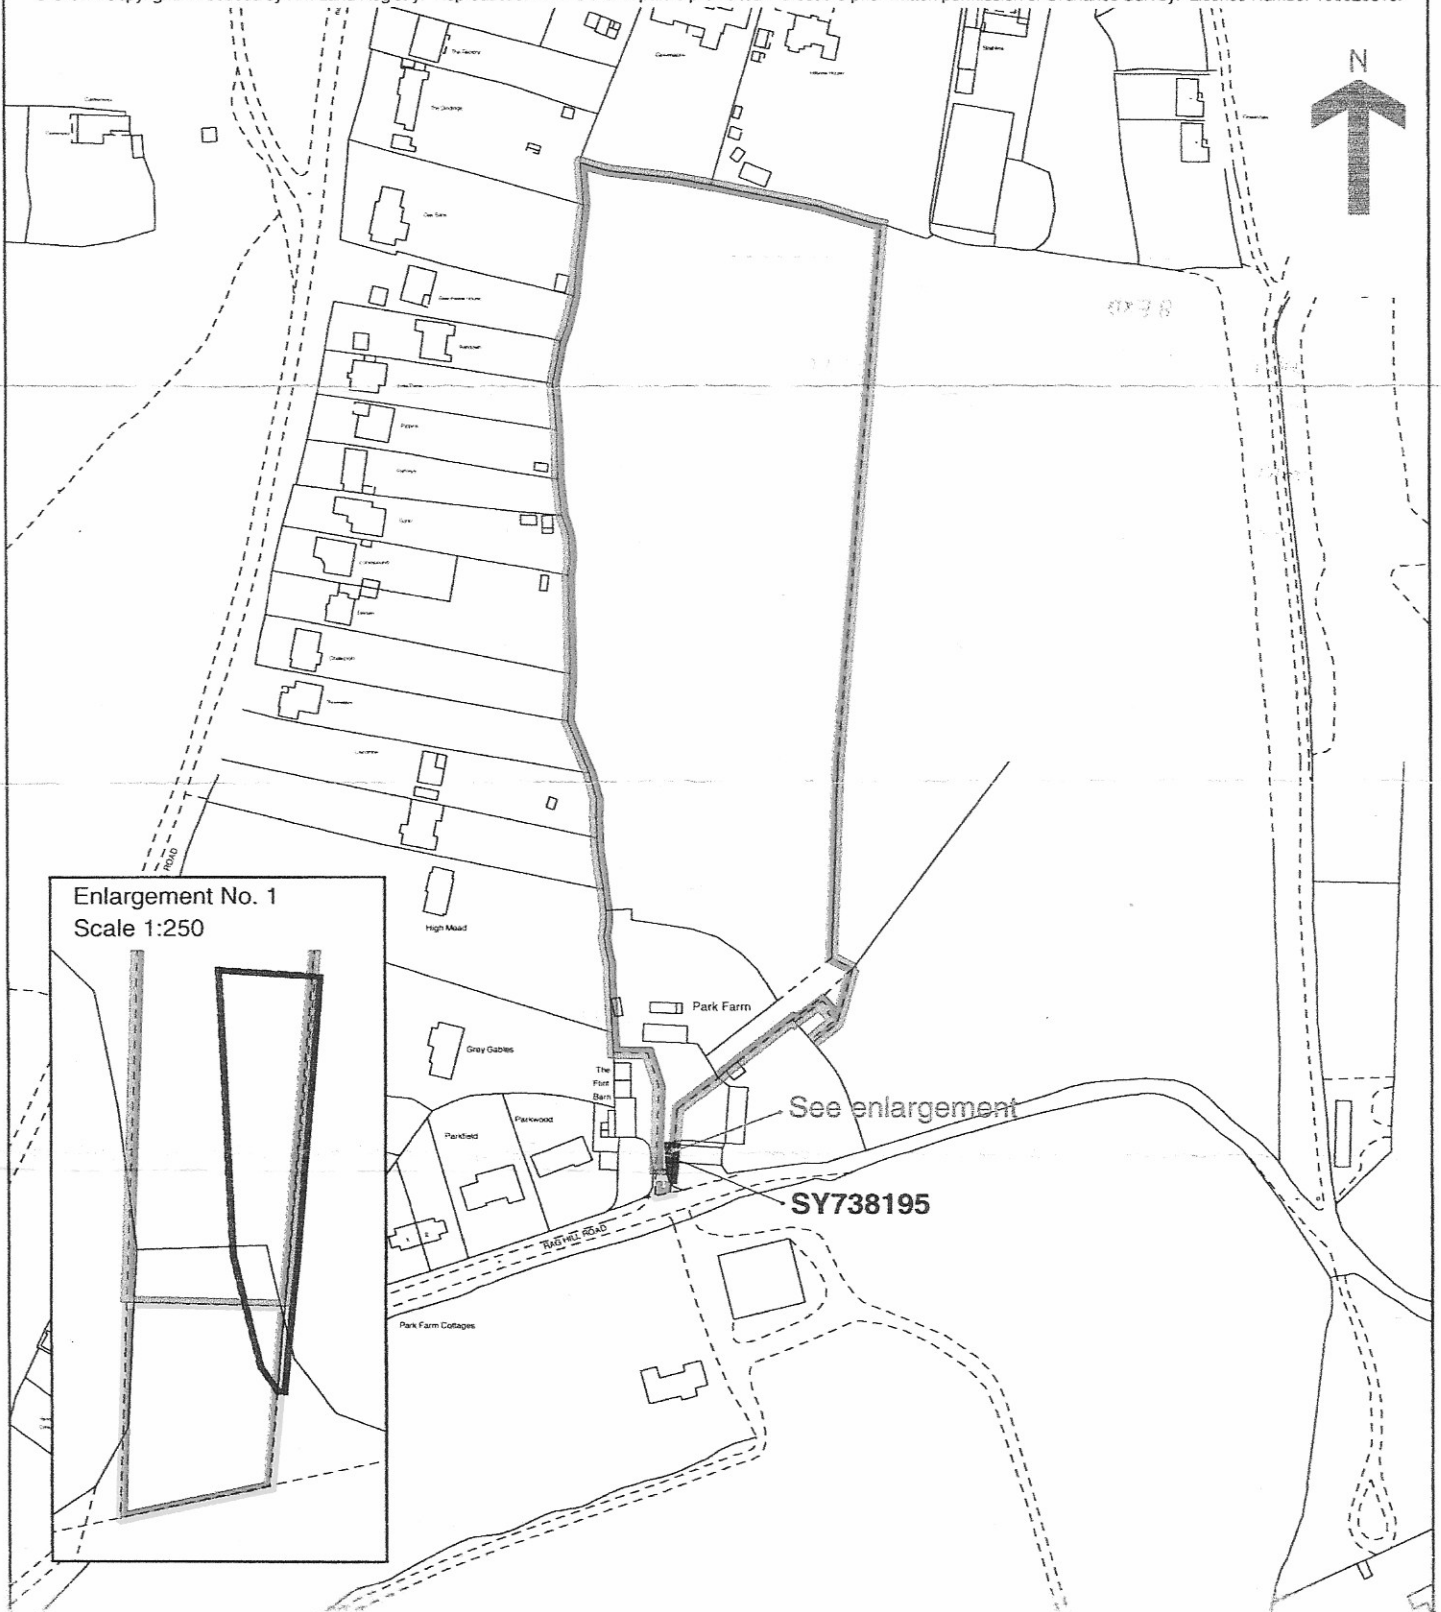

Enlargement No. 1
Scale 1:250

This official copy issued on 22 May 2017 shows the state of this title plan on 22 May 2017 at 12:32:25. It is admissible in evidence to the same extent as the original (s.67 Land Registration Act 2002).

This title plan shows the general position, not the exact line, of the boundaries. It may be subject to distortions in scale. Measurements scaled from this plan may not match measurements between the same points on the ground.

This title is dealt with by HM Land Registry, Durham Office.