


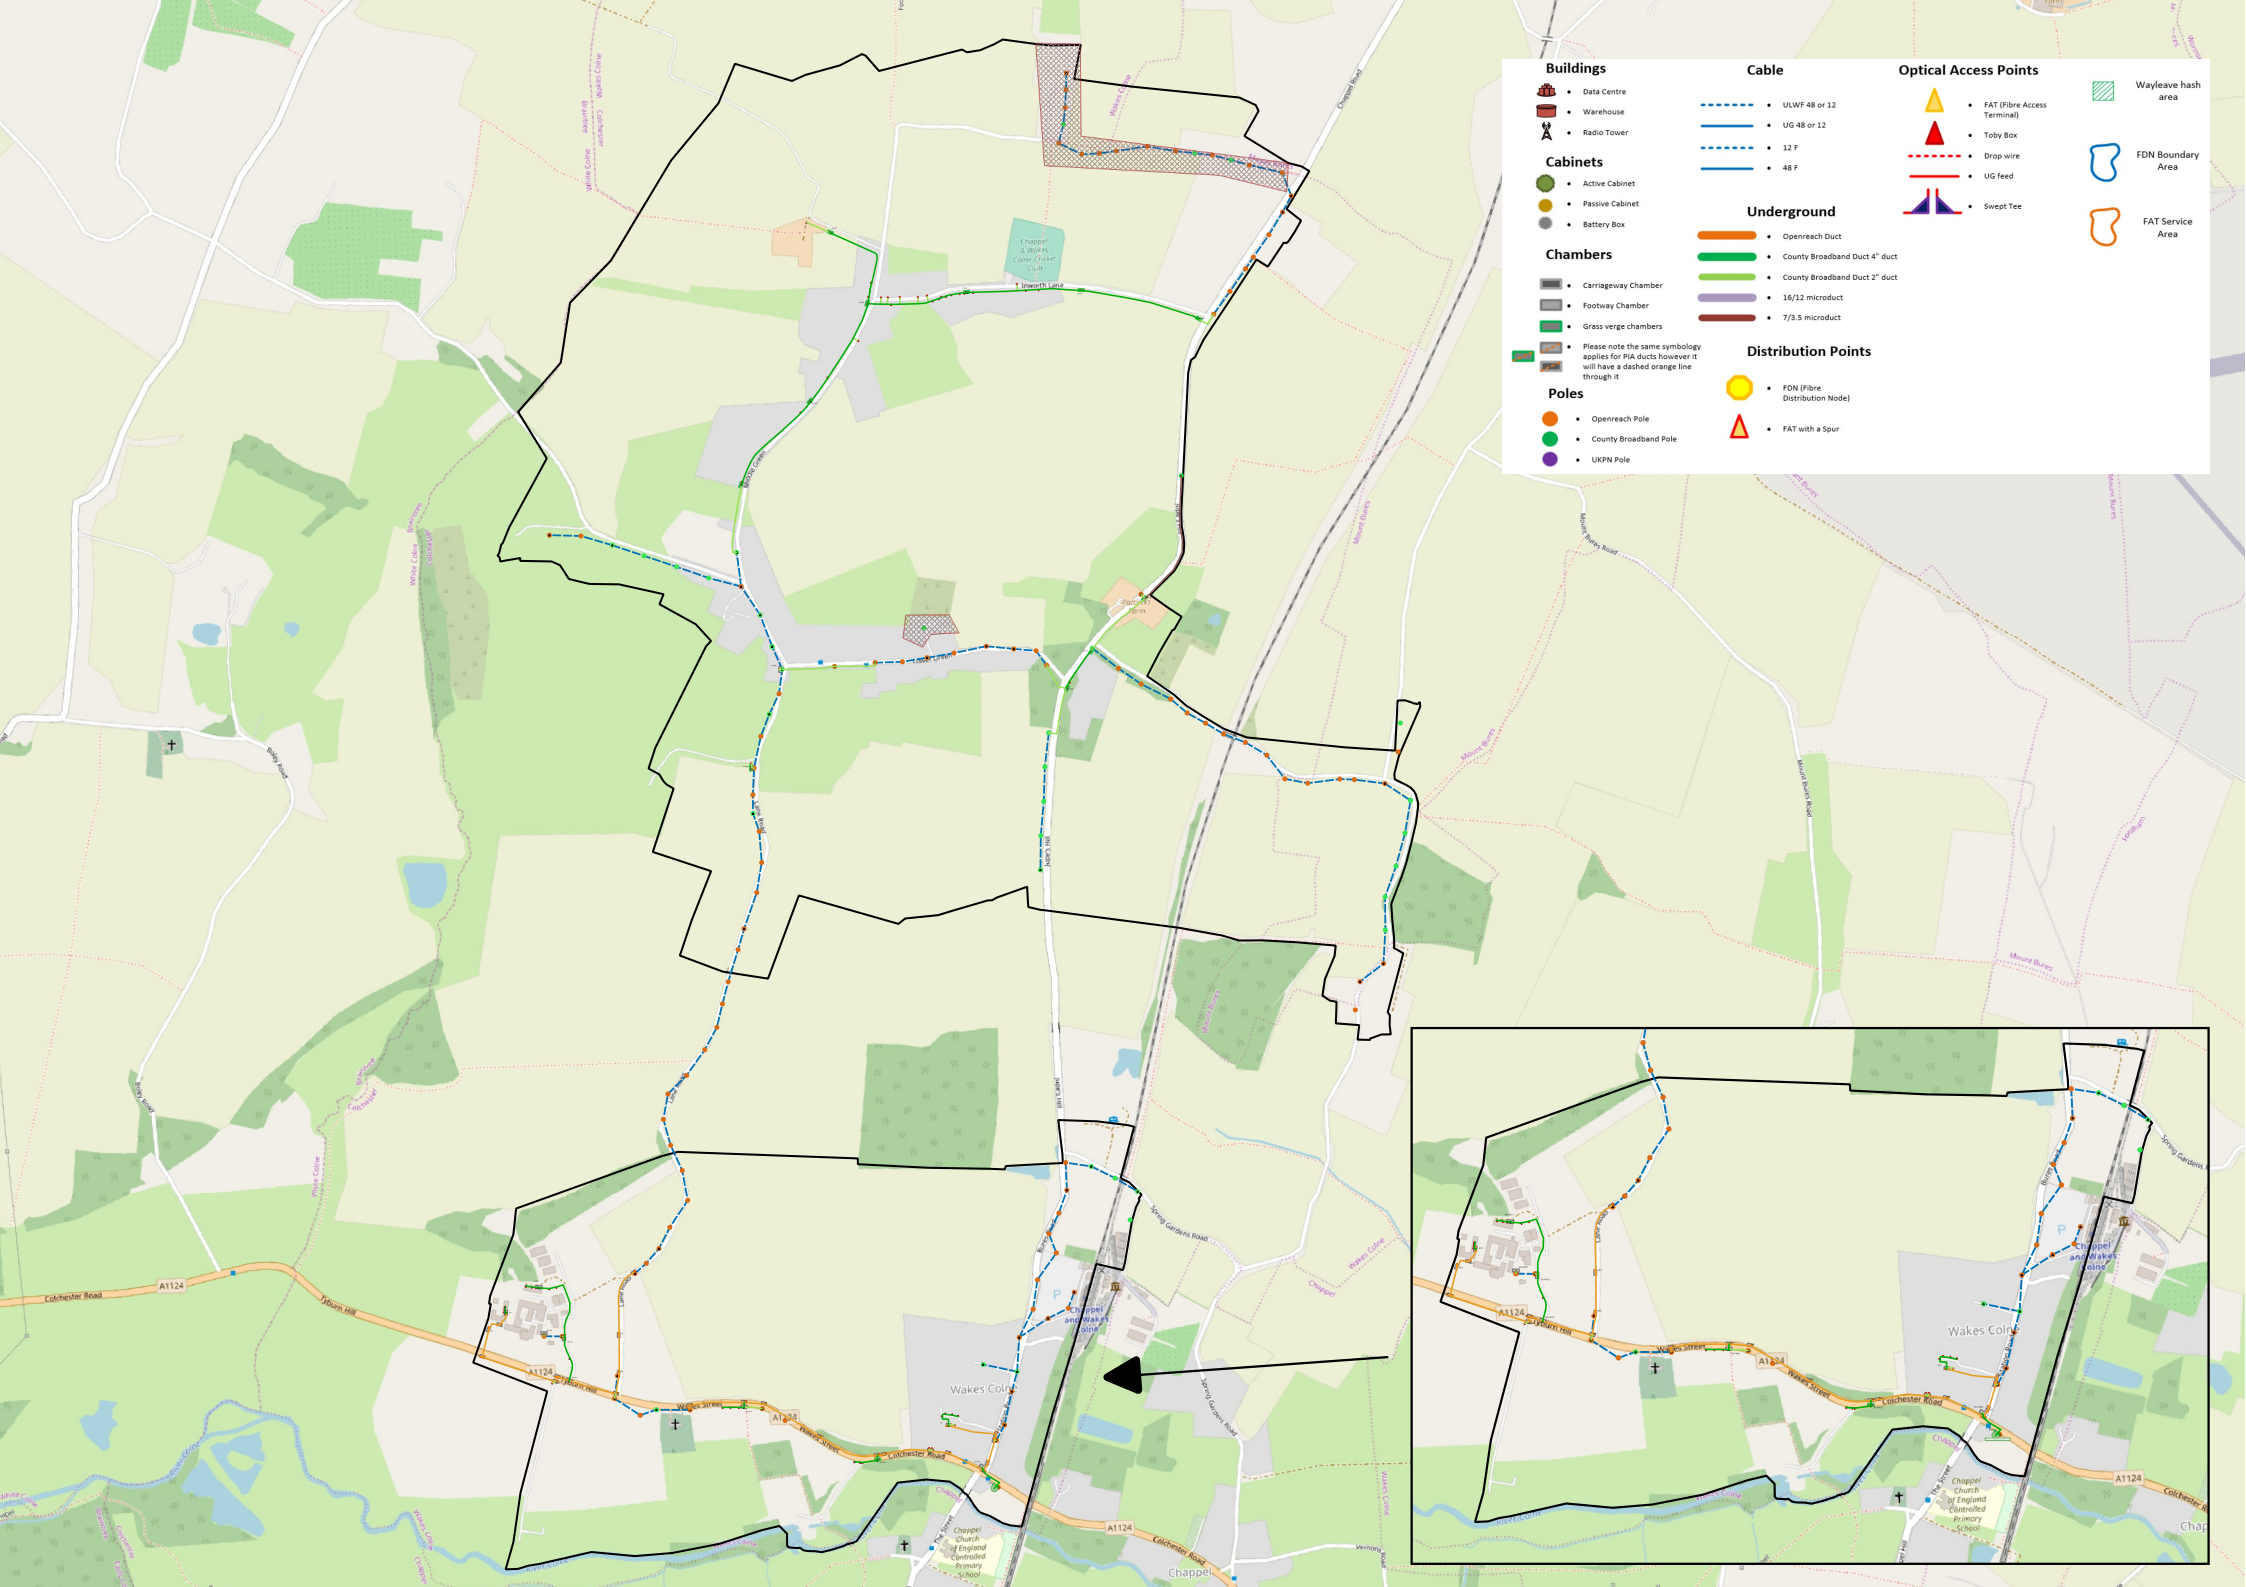

Buildings

- Data Centre
- Warehouse
- Radio Tower

Cabinets

- Active Cabinet
- Passive Cabinet
- Battery Box

Chambers

- Carriageway Chamber
- Footway Chamber
- Grass verge chambers
- Please note the same symbology applies for PIA ducts however it will have a dashed orange line through it

Poles

- Openreach Pole
- County Broadband Pole
- UKPN Pole

Cable

- ULWF 48 or 12
- UG 48 or 12
- 12 F
- 48 F

Underground

- Openreach Duct
- County Broadband Duct 4" duct
- County Broadband Duct 2" duct
- 16/12 microduct
- 7/3.5 microduct

Distribution Points

- FDN (Fibre Distribution Node)
- FAT with a Spur

Optical Access Points

- FAT (Fibre Access Terminal)
- Toby Box
- Drop wire
- UG feed
- Sweep Tee

Wayleave hash area

FDN Boundary Area

FAT Service Area